


**Figure 6-30**  
**TYPICAL ENTRANCE/EXIT RAMP TERMINAL SIGNING AND PAVEMENT MARKINGS**

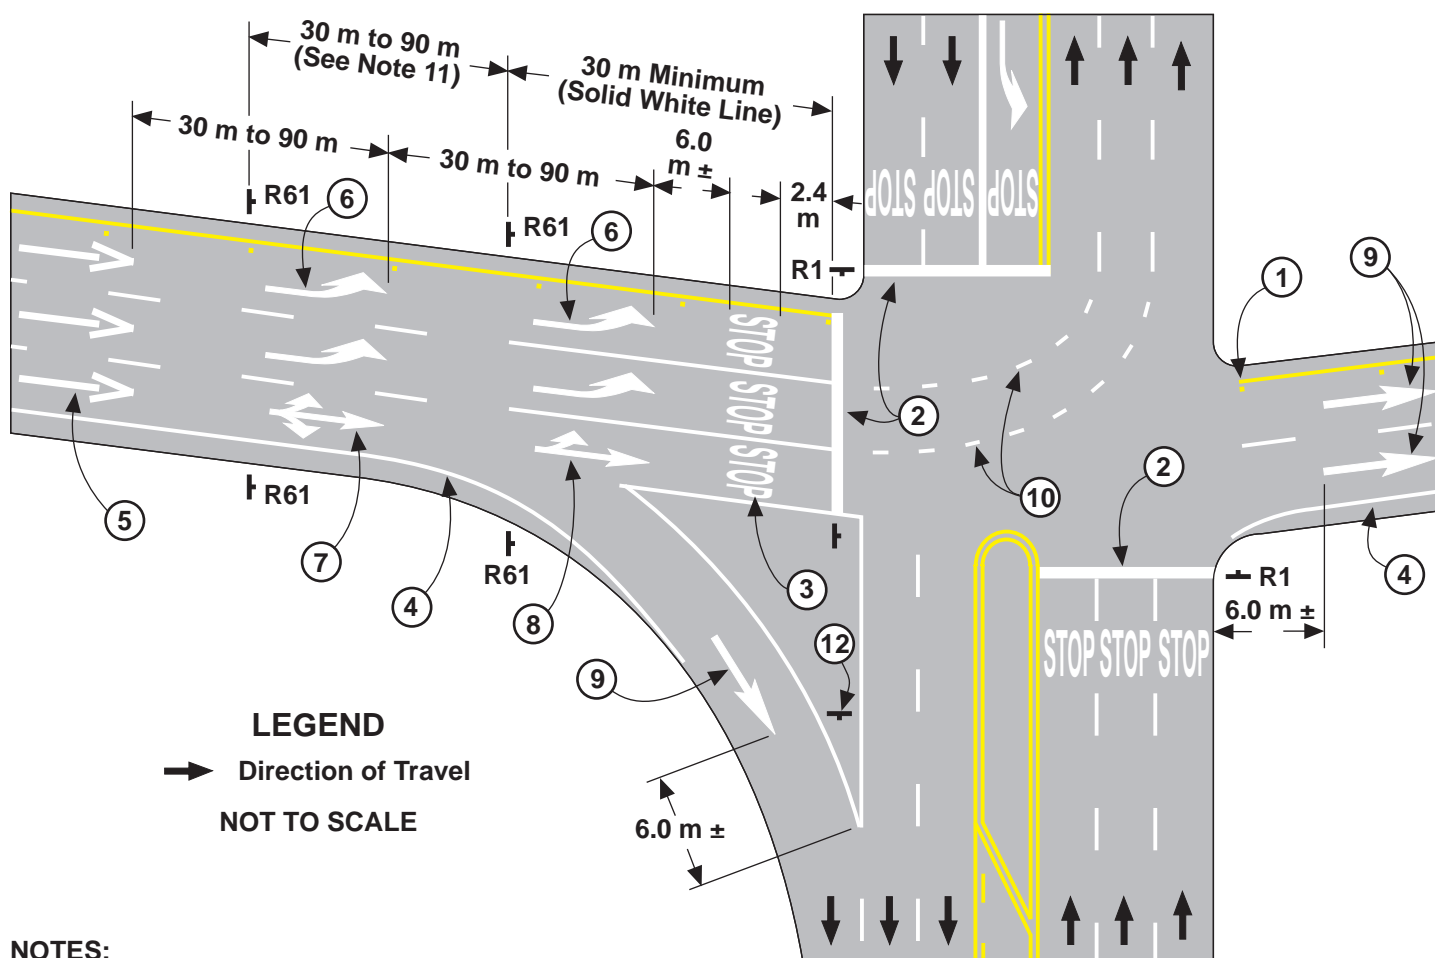

**NOTES:**

1. Place 100 mm Solid Yellow Left Edgeline and One-Way Yellow Reflective Pavement Markers on 7.32 m centers as shown. See Edgeline Detail 25A.
2. Place Limit Line as shown. See Section 6-02.11.
3. Place "STOP" legend as shown. See Section 6-02.11.
4. Place 100 mm Solid White Right Edgeline, flared end optional, as shown. See Edgeline Detail 27B.
5. Place Type V Arrows as shown. See Section 6-02.14.
6. Place Type III(L) Arrows, in pairs, as shown where distance permits. See Section 6-02.14.
7. Place Type II(B) Arrow, as shown where distance permits. See Section 6-02.14.
8. Place Type II(L) Arrow, as shown. See Section 6-02.14.
9. Place Type I (7.32 m) Arrow as shown. See Section 6-02.14.
10. Lane Line Extensions through the intersection may be used, as shown. See Lane Line Detail 40.
11. Lane-Use Control (R61) signs should be place on both sides of the exit ramp, at the beginning of the Solid White Line. An additional set should also be placed in advance where distance permits, to alert the motorist of lane use controls ahead.
12. The Added Lane Symbol (W60) sign should be used in lieu of the Merge Symbol (W59) sign, when an extra lane is provided of more than 0.8 km in length.